
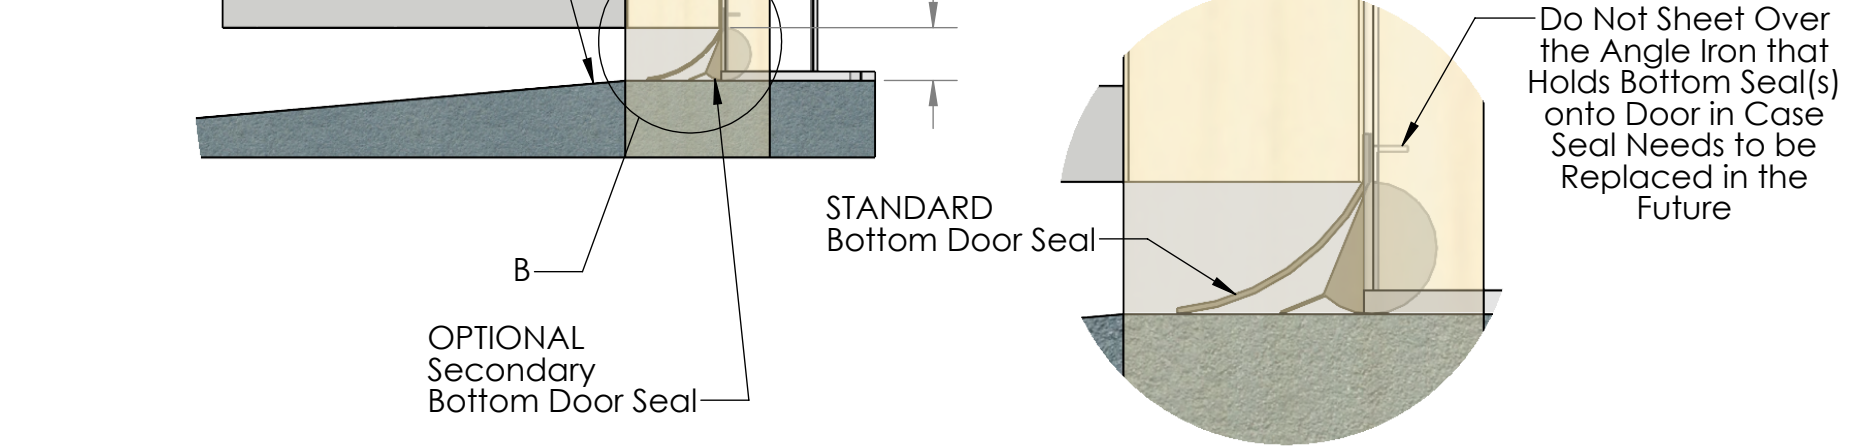


NEW CONSTRUCTION

DO NOT BEGIN TAPERING CONCRETE UNTIL IN PLANE WITH OUTER FACE OF HYDAWAY HYDRAULIC WALL SWINGING DOOR LEAF. BOTTOM DOOR SEAL WILL NOT FUNCTION PROPERLY IF TAPER STARTS FURTHER INTO BUILDING.

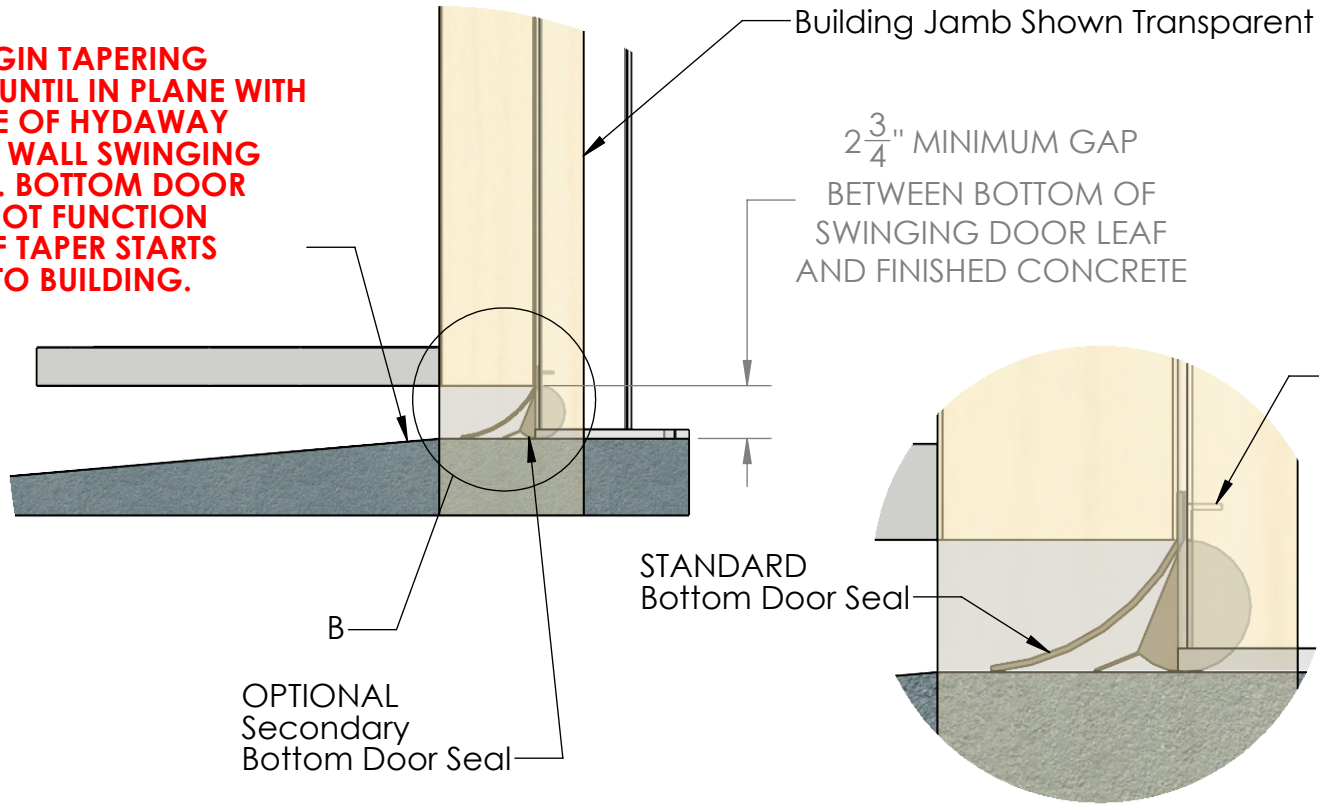

DETAIL B
SCALE 1 : 4

PROPRIETARY AND CONFIDENTIAL

THE INFORMATION CONTAINED IN THIS DRAWING IS THE SOLE PROPERTY OF HYDAWAY HYDRAULIC WALLS. ANY REPRODUCTION IN PART OR AS A WHOLE WITHOUT THE WRITTEN PERMISSION OF HYDAWAY HYDRAULIC WALLS IS PROHIBITED.

UNLESS OTHERWISE SPECIFIED:

DIMENSIONS ARE IN INCHES
TOLERANCES:
FRACTIONAL \pm
ANGULAR: MACH \pm BEND \pm
TWO PLACE DECIMAL \pm
THREE PLACE DECIMAL \pm

INTERPRET GEOMETRIC TOLERANCING PER: ASME Y14. 5-2009
MATERIAL

FINISH

NEXT ASSY

USED ON

APPLICATION

DO NOT SCALE DRAWING

NAME DATE

DRAWN

CHECKED

ENG APPR.

MFG APPR.

Q.A.

COMMENTS:

Part Number

TITLE:

HydAway Concrete Apron Detail

SIZE Door Type(s)

A

REV

A

SCALE: 1:128 WEIGHT:

SHEET 1 OF 1

